


EXHIBIT B

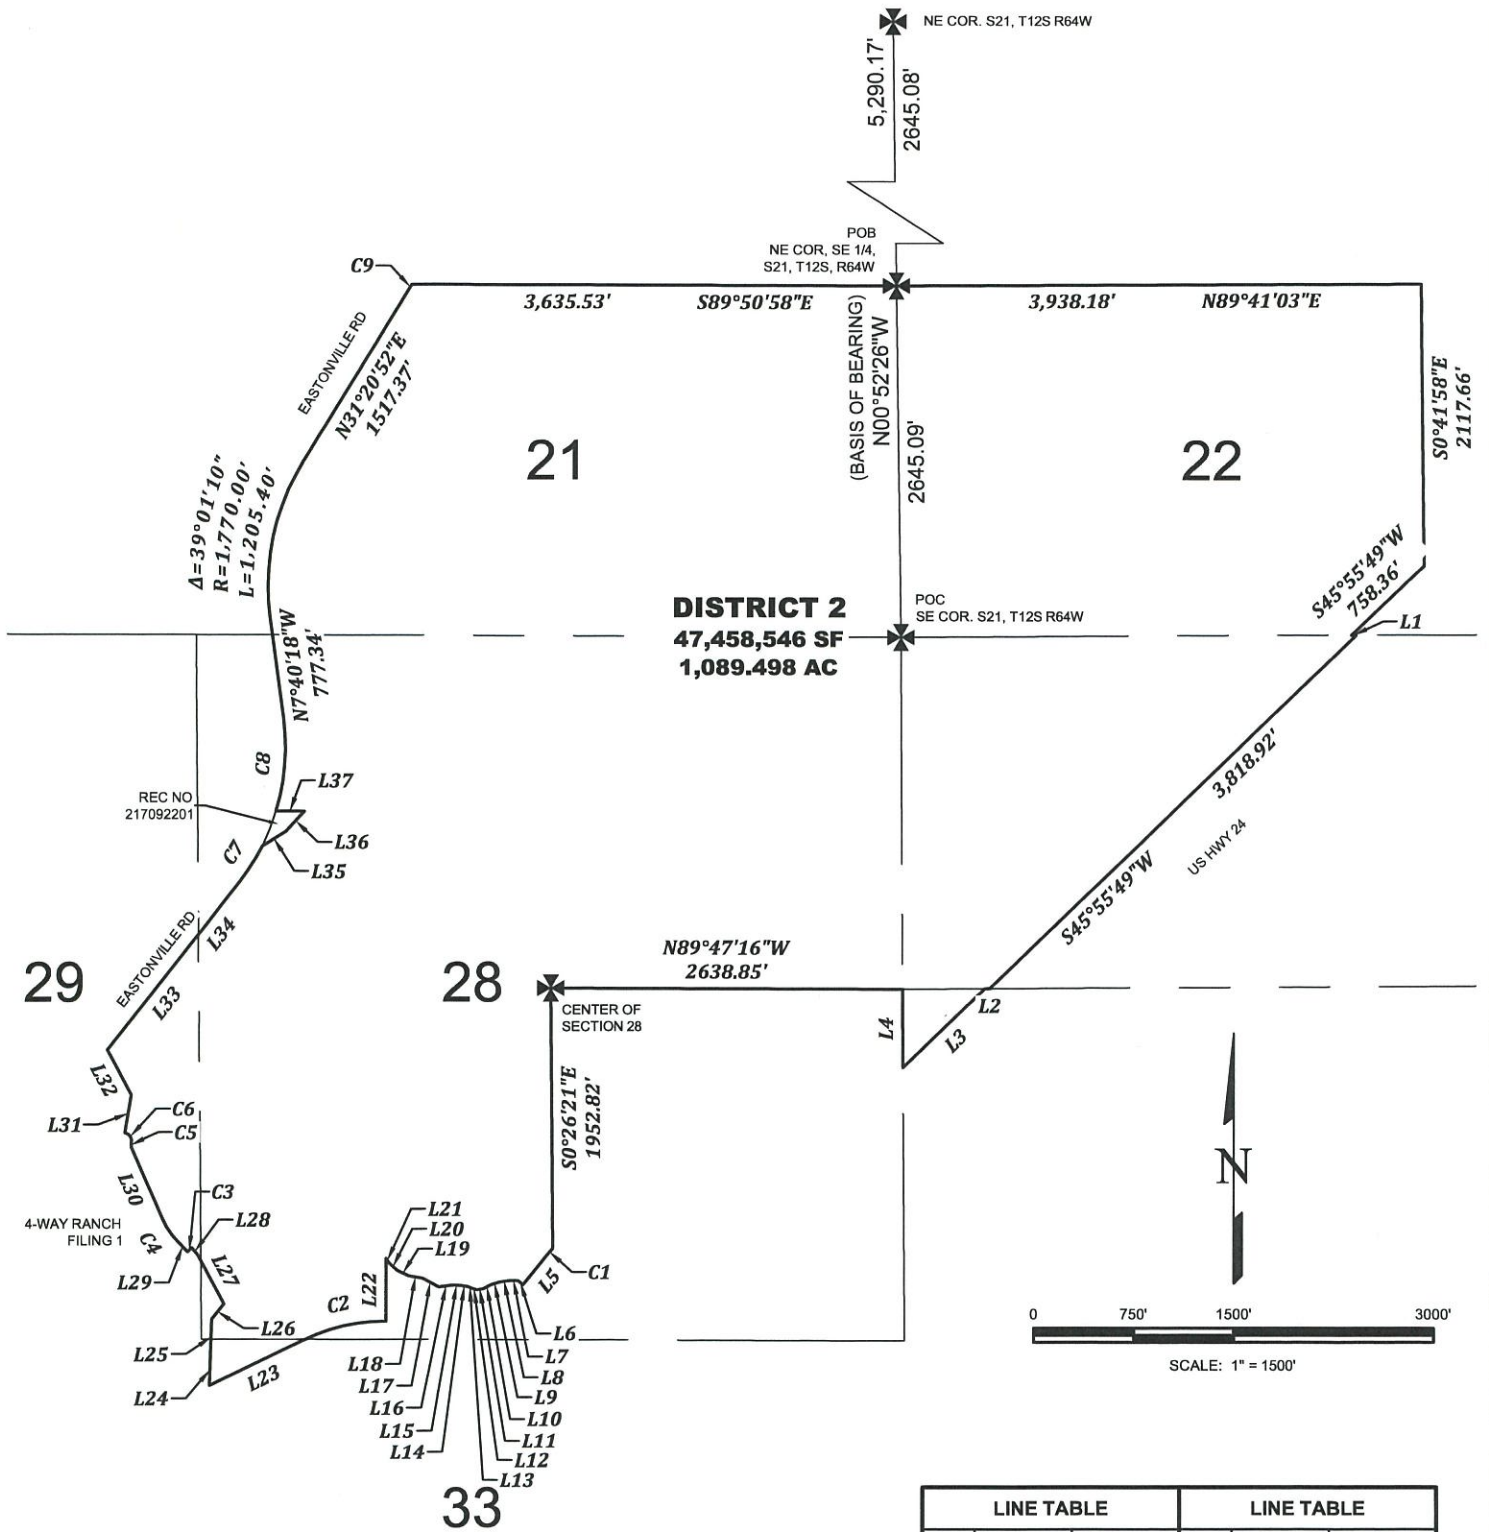

DISTRICT 2
47,458,546 SF
1,089.498 AC

CURVE TABLE					
NO.	LENGTH	RADIUS	DELTA	CH. LEN	CH. BEAR
C1	65.23'	640.00'	5°50'23"	65.20'	S41°24'54"W
C2	643.30'	1405.00'	26°14'01"	637.69'	S77°16'32"W
C3	41.97'	1135.00'	2°07'07"	41.96'	S48°19'25"W
C4	207.13'	565.00'	21°00'16"	205.97'	N34°00'02"W
C5	28.91'	40.00'	41°24'35"	28.28'	N02°47'36"W
C6	102.94'	60.00'	98°17'54"	90.77'	N31°14'16"W
C7	311.44'	1630.00'	10°56'51"	310.97'	N32°06'28"E
C8	697.65'	1630.00'	24°31'23"	692.34'	N04°35'28"E
C9	49.15'	1330.00'	2°07'02"	49.15'	N30°17'21"E

LINE TABLE			LINE TABLE		
NO.	LENGTH	BEARING	NO.	LENGTH	BEARING
L1	36.18'	N89°38'06"E	L21	38.41'	N33°21'54"W
L2	36.17'	S89°39'01"W	L22	472.54'	S00°00'00"E
L3	855.35'	S45°55'49"W	L23	777.32'	S64°09'32"W
L4	591.16'	N00°21'45"W	L24	230.23'	N01°31'24"E
L5	283.74'	S38°29'42"W	L25	267.96'	N01°58'45"E
L6	50.33'	N50°51'09"W	L26	145.18'	N38°56'07"E
L7	64.36'	N90°00'00"W	L27	415.84'	N28°06'29"W
L8	79.00'	S81°21'20"W	L28	70.00'	N40°37'02"W
L9	67.16'	S69°17'32"W	L29	104.01'	N44°30'10"W
L10	59.22'	S62°43'20"W	L30	586.57'	N23°29'53"W
L11	53.31'	S80°50'46"W	L31	290.54'	N09°36'47"E
L12	39.19'	N72°21'55"W	L32	380.75'	N28°23'01"W
L13	28.10'	N65°00'13"W	L33	1103.24'	N38°15'30"E
L14	61.96'	N80°32'47"W	L34	508.84'	N37°34'53"E
L15	52.66'	N88°09'15"W	L35	206.76'	N59°05'37"E
L16	108.65'	S82°46'11"W	L36	204.36'	N42°17'37"E
L17	141.06'	N61°19'38"W	L37	211.96'	N89°47'08"W
L18	101.84'	N80°48'35"W			
L19	94.87'	N64°09'57"W			
L20	86.33'	N47°17'41"W			



THIS DRAWING DOES NOT REPRESENT A MONUMENTED LAND SURVEY AND IS ONLY INTENDED TO DEPICT THE LEGAL DESCRIPTION.



EDWARD-JAMES SURVEYING, INC.

926 Elkton Dr.
Colorado Springs, CO 80907
(719) 576-1216

4732 Eagleridge Circle
Pueblo, CO 81008
(719) 545-6240

02-19-18

JOB NO. 1653-00
SHEET 4 OF 4